


Attachment 3 Site Plan

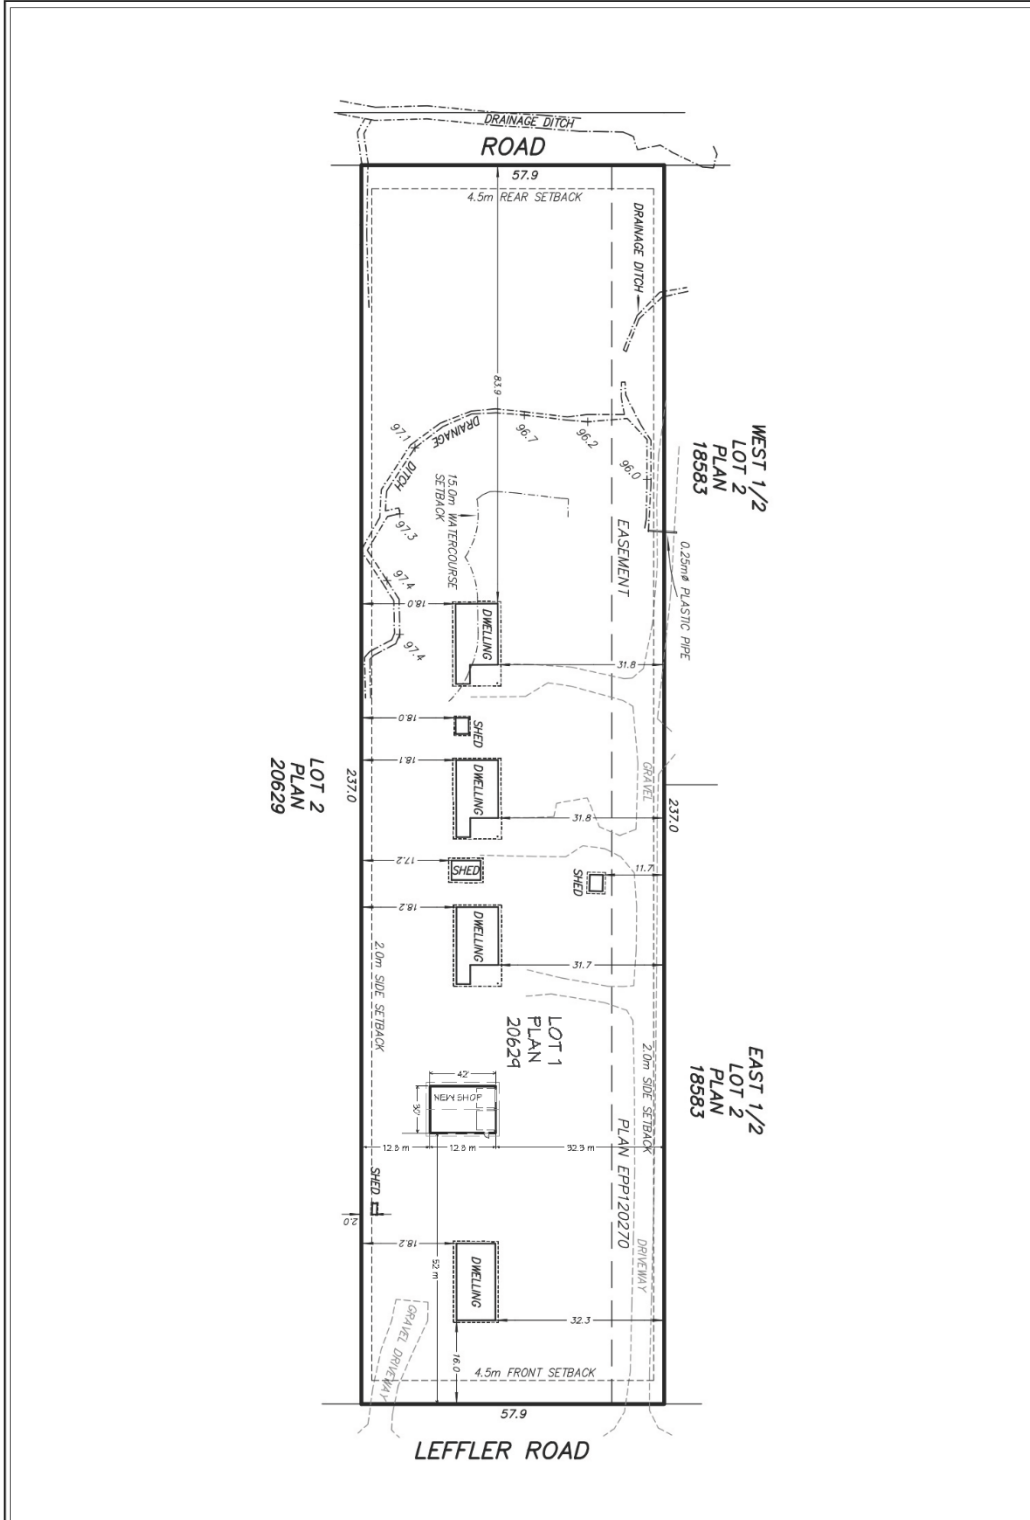

DATE: 2025-06-13	DESCRIPTION: SITE PLAN	LOCALITY: 1205 LEFFLER ROAD ERRINGTON B.C.	CLIENT: JON FAETKAU JON.FAETKAU@GMAIL.COM 250-240-4605	NO.	DESCRIPTION	DATE
				1	FORM	2025-06-13
SCALE: 1:750	SHEET: A-5			2	A3 BLA*	JUNE 13 2025

