



SITE PLAN




PROPOSED PICNIC TABLE AREA




PICNIC TABLE

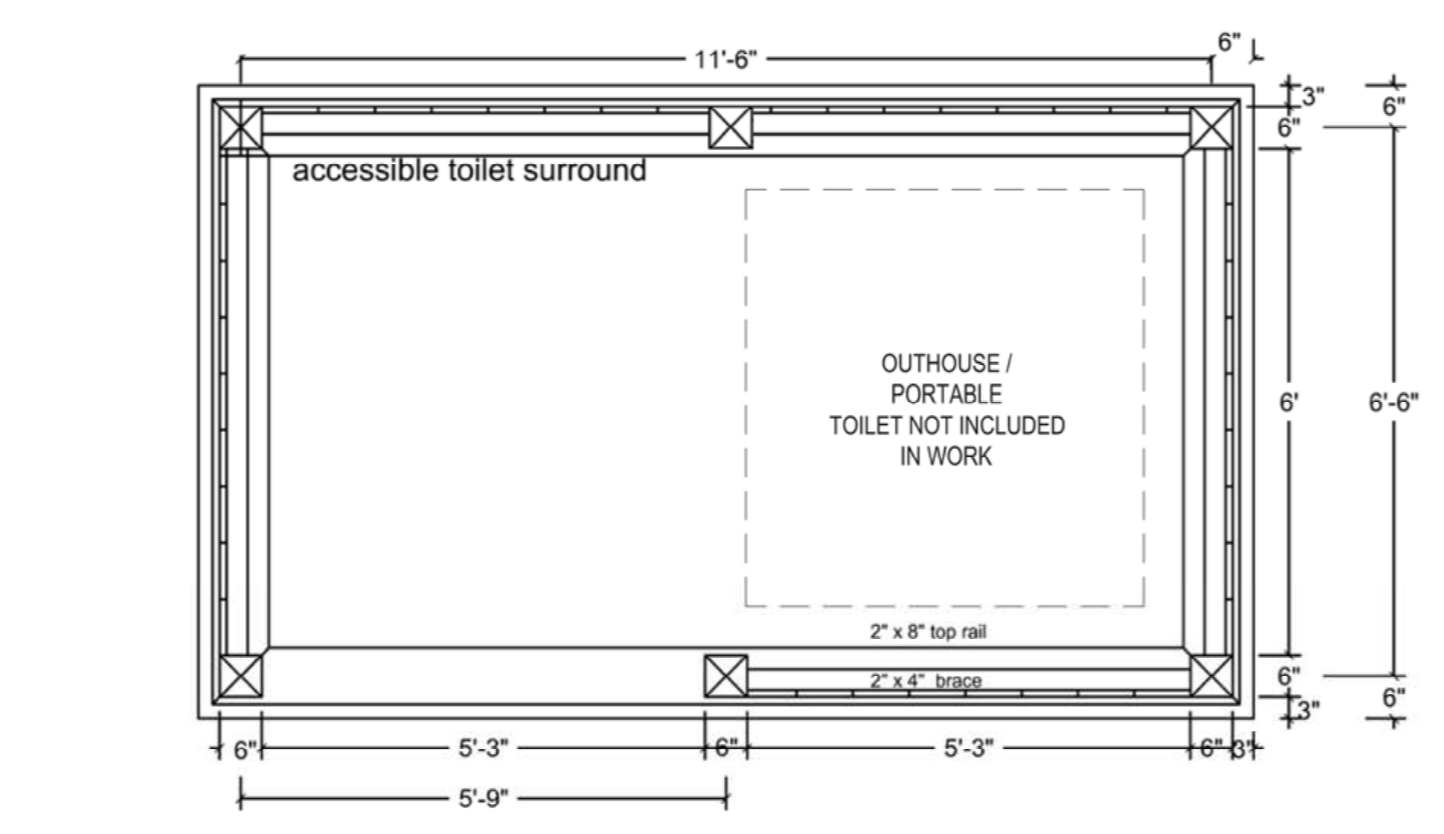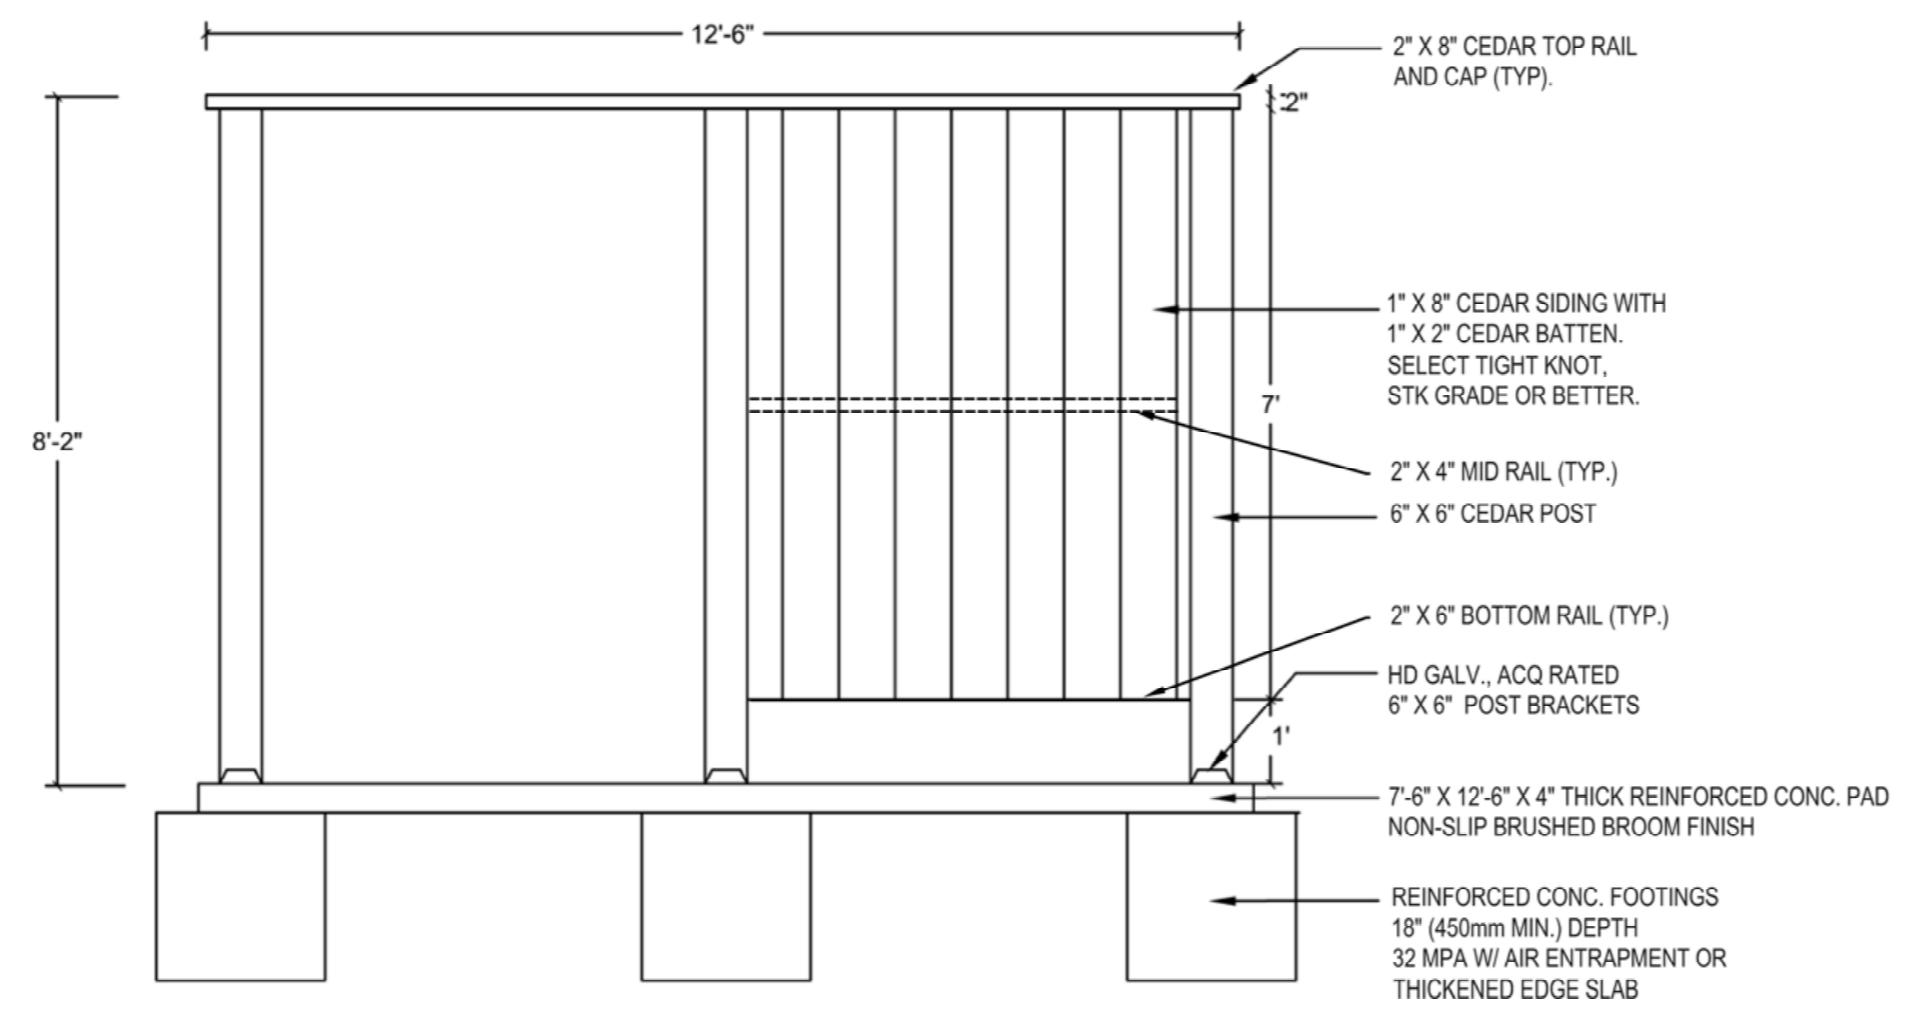

PORTABLE TOILET SURROUND

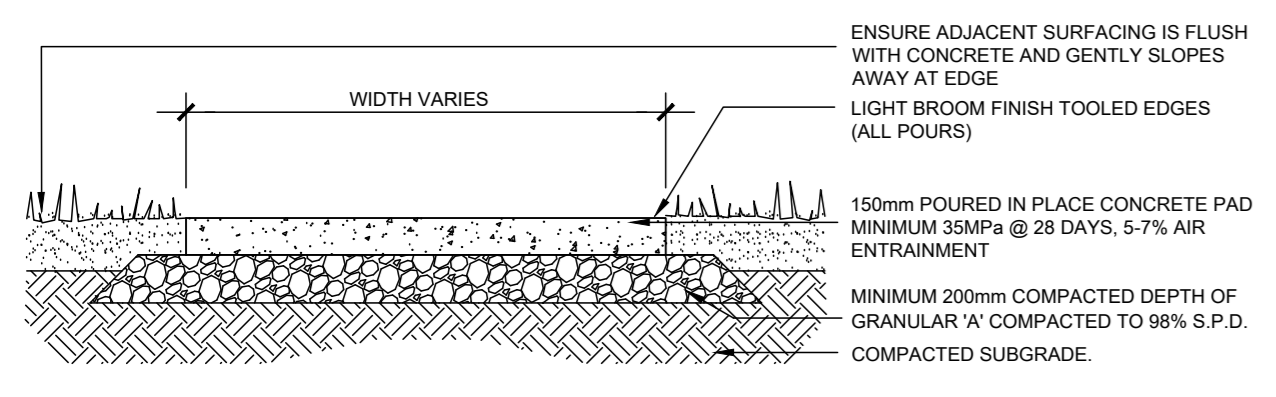

CONCRETE PAD

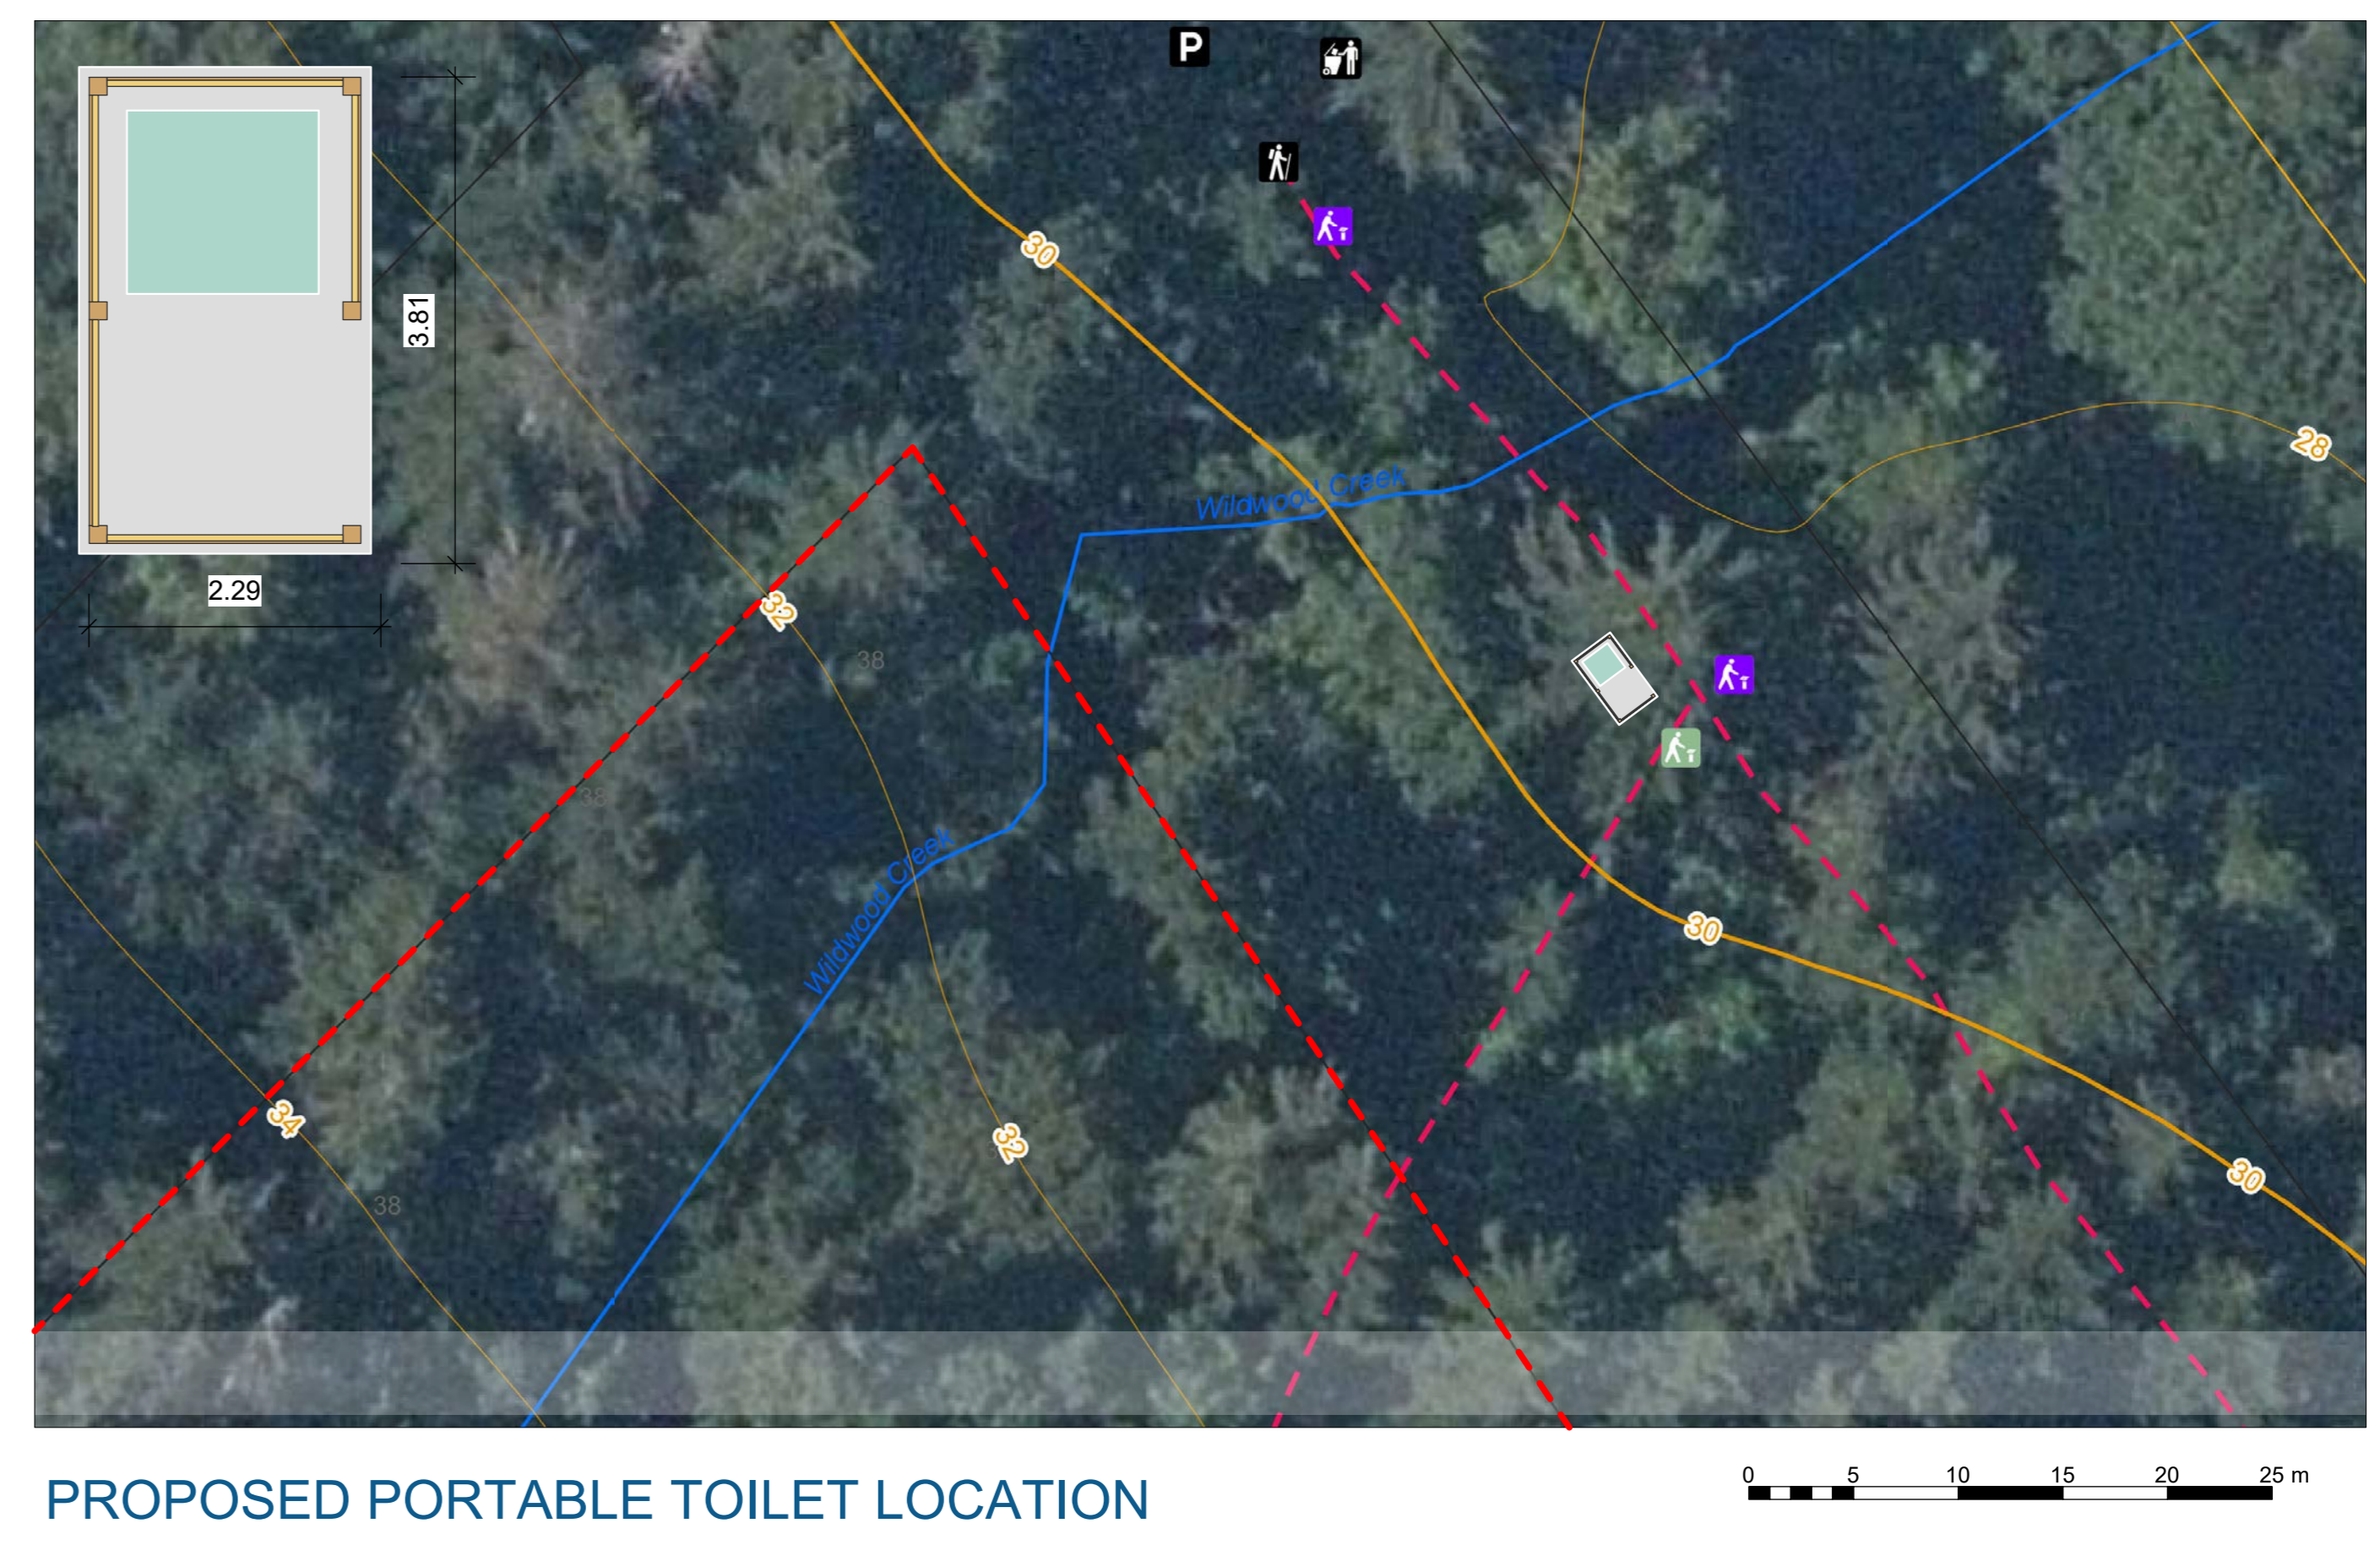

PROPOSED PORTABLE TOILET LOCATION

THIS DRAWING AND DESIGN ARE, AND REMAIN, THE PROPERTY OF REGIONAL DISTRICT OF NANAIMO AND CANNOT BE USED OR REPRODUCED WITHOUT WRITTEN CONSENT FROM THE PARKS SERVICES MANAGER.