


Attachment 3 Proposed Site Plan

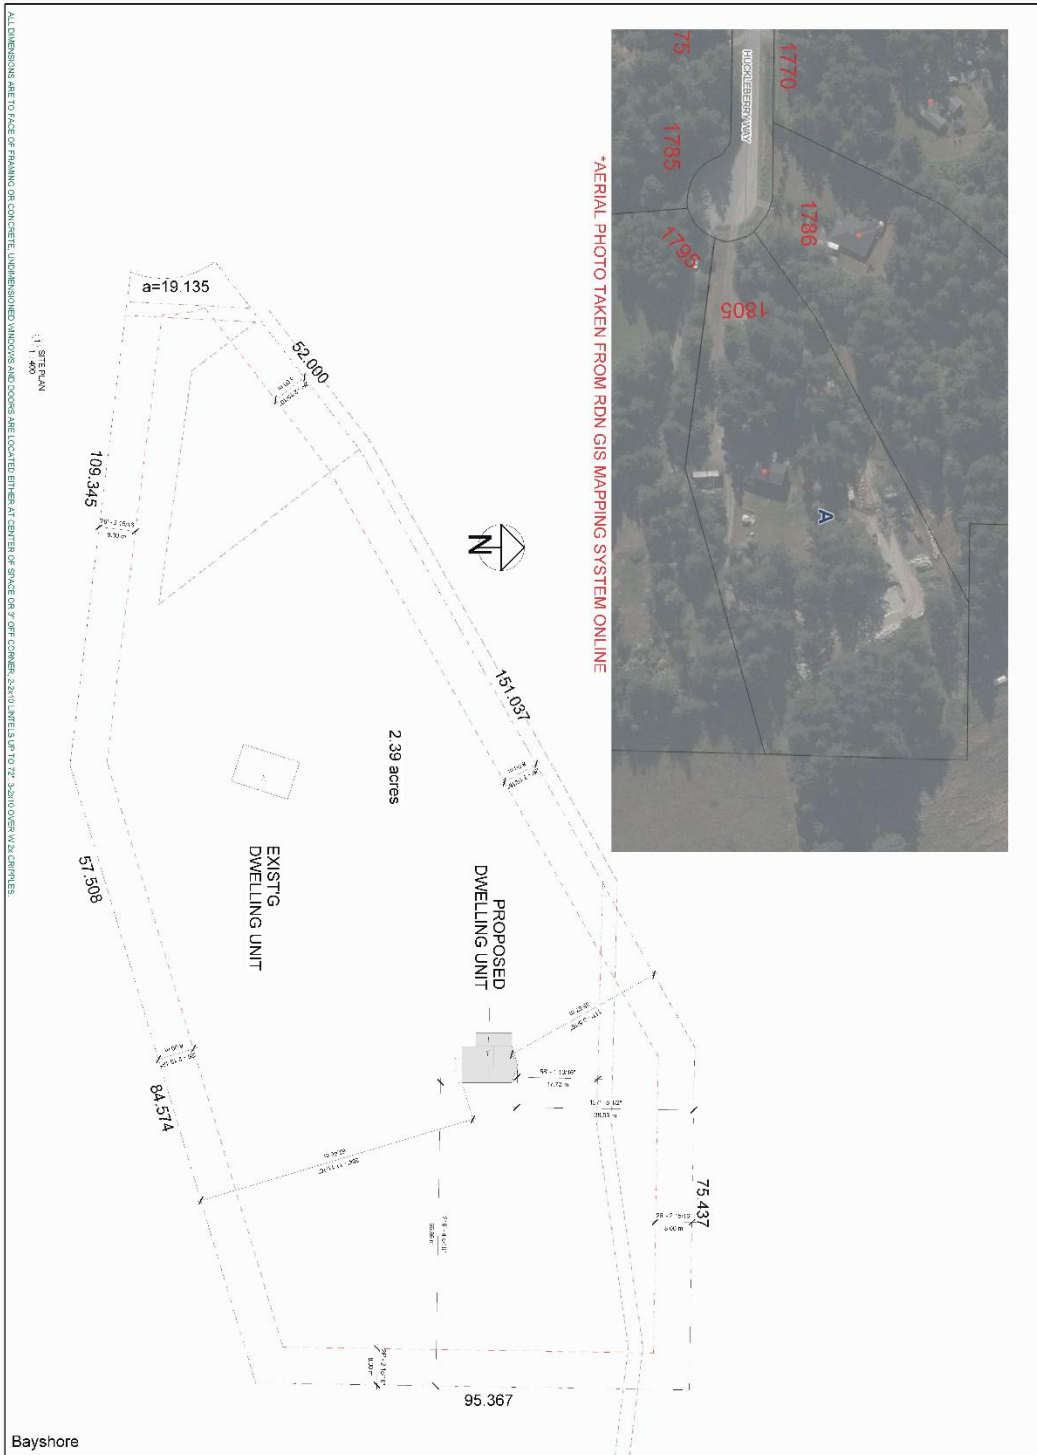

Proposed Residence for:

Jennifer & Garvan Byrne

1805 Huckleberry Way, Nanaimo, BC

Revision Number	Revision Description	Revision Date

2779 FORD CREEK ROAD
NANAIMO, BC
V9N 5L5
250-861-7838
250-861-0239
info@travalliar.com

TRAVALLIAR
RODERS LLP

DATE: 2016-07-13 11:27:47 AM
PROJECT: 1805 Huckleberry Way, Nanaimo - Byrne (Site Plan) (1805 Huckleberry Way, Nanaimo - 1805-000-000)