


Attachment 2 Proposed Plan of Subdivision

**PROPOSED SUBDIVISION PLAN OF LOT 13, DISTRICT LOT 28,
NANOOSE DISTRICT, PLAN 29661.**

SCALE 1:250

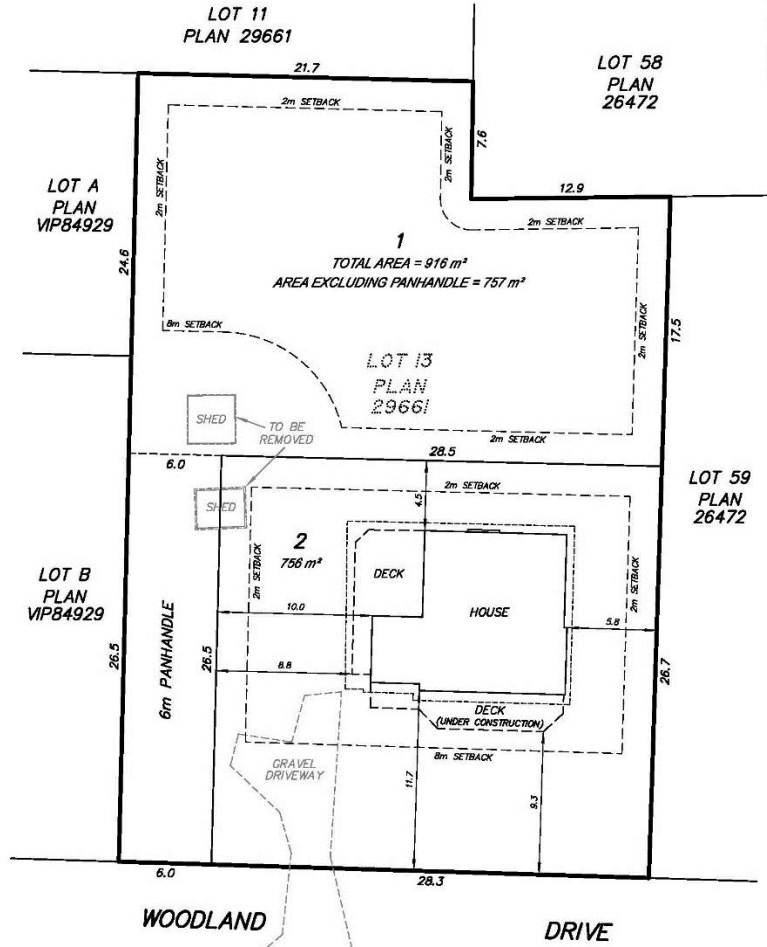

PARCEL DEPTH TABLE			
PARCEL	PERIMETER	DEPTH	RATIO
1	118.8m (EXC. PANHANDLE)	36.2m	30.5%
2	110.0m	30.2m	27.5%

PARCEL FRONTAGE TABLE			
PARCEL	PERIMETER	FRONTAGE	RATIO
1	118.8m (EXC. PANHANDLE)	6.0m	5.1%
2	110.0m	28.3m	25.7%

NOTES

ALL DISTANCES ARE IN METRES AND DECIMALS THEREOF.
ALL DISTANCES ALONG CURVES ARE ARC DISTANCES.
ALL DIMENSIONS AND AREAS ARE SUBJECT TO FINAL SURVEY.

LEGEND

DL DENOTES DISTRICT LOT
REM DENOTES REMAINDER
ha DENOTES HECTARES
--- DENOTES ROOF OVERHANG

No.	DATE	REVISION
1	2022/03/01	INITIAL PROPOSAL

PRISM
LAND SURVEYING LTD.

223 FERN ROAD W.
QUALICUM BEACH, B.C. V9K 1S4
PHONE: 250-752-9121
FAX: 250-752-9241
FILE NUMBER: 22-044-S
DRAWING NUMBER: 22-044 P1.DWG
DATE: 2022/03/01