
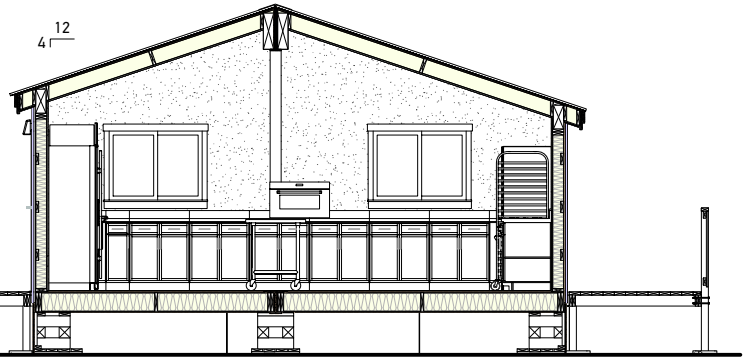


1 Sales Floorplan
Scale: 1/8" = 1'-0"

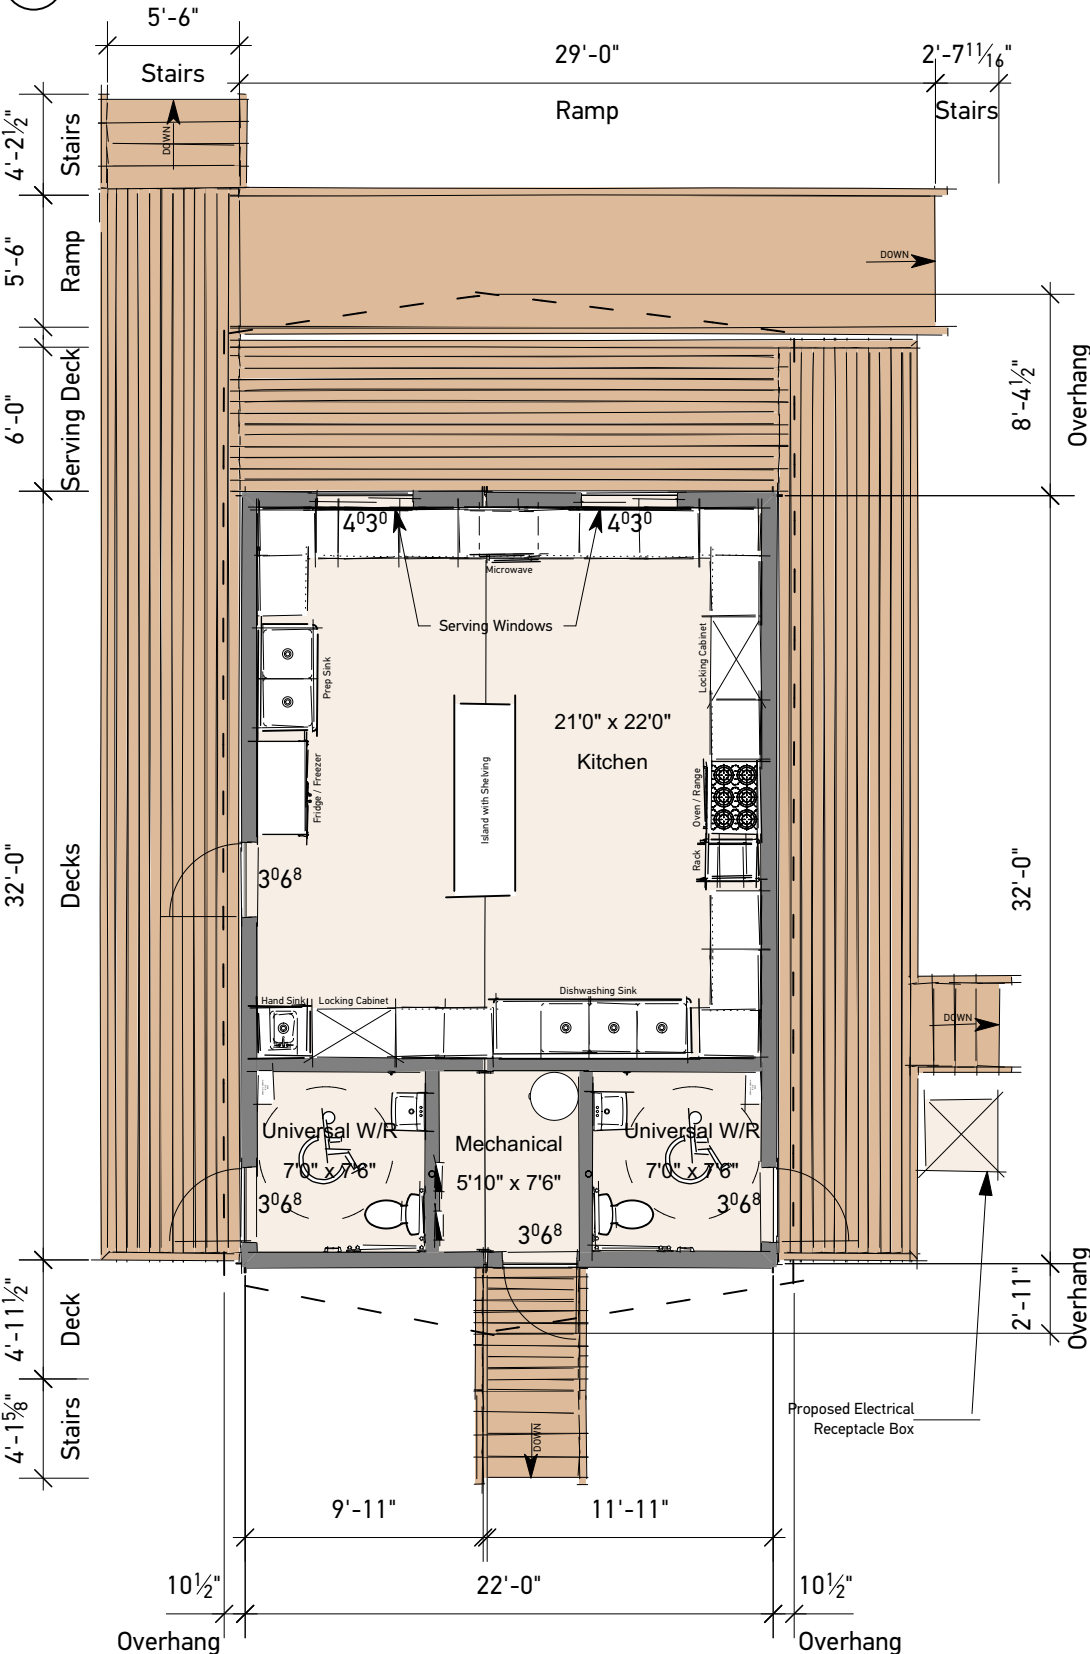

2 Sample Cross Section
Scale: 1/8" = 1'-0"

In Partnership With _____

ISSUE	DATE	ISSUE NOTE	BY

REVISION	DATE	REVISION NOTE	BY

NOTES
Renders to be used for concept viewing only
Final product(s) may differ from those presented
Commercial kitchen floorplan is to be viewed as rough; final design and specs TBD

PROJECT
Errington Concession Building
RFP No. 23-047

ADDRESS
1550 Veterans Way, Errington, BC

CLIENT
Regional District of Nanaimo

DRAWING
Sales Drawing

CIP Modular
1868 Fielding Rd
Nanaimo, BC V9X 1T5
sales@cipmodular.ca
250-753-8550
cipmodular.ca

PROJECT #	1434	DWG STATUS	NOT FOR CONSTRUCTION
DWG DATE	08/18/2023	CAD FILE NAME	1434 - Sales.vwx
PLOT DATE	08/18/2023	DWG #	REVISION
ORIGINAL SHEET SIZE	ASME A		
SCALE @ A1	1/8" = 1'-0"		
DRAWN	BC	CHKD	BC
		OF	2

Sales-1



Front Approach to Building



Serving Area



Front View of Building



Rear of Building



Top View of Building

In Partnership With

ISSUE	DATE	ISSUE NOTE	BY

REVISION	DATE	REVISION NOTE	BY

NOTES

Renderings to be used for concept viewing only
 Final product(s) may differ from those presented
 Commercial kitchen floorplan is to be viewed as rough; final design and specs TBD

PROJECT

Errington Concession Building
 RFP No. 23-047

ADDRESS

1550 Veterans Way, Errington, BC

CLIENT

Regional District of Nanaimo

DRAWING

Sales Drawing



CIP MODULAR
 1868 Fielding Rd
 Nanaimo, BC V9X 1T5
 sales@cipmodular.ca
 250-753-8550
 cipmodular.ca

PROJECT #	1434	DWG STATUS	NOT FOR CONSTRUCTION
DWG DATE	08/18/2023	CAD FILE NAME	1434 - Sales.vwx
PLOT DATE	08/18/2023	DWG #	REVISION
ORIGINAL SHEET SIZE	ASME A		
SCALE @ A1	1/8" = 1'-0"		
DRAWN	BC	CHKD	BC
		OF	2

Sales-2