


**Attachment 3
Site Plan – (Page 2 of 2)**

SITE PLAN SHOWING PROPOSED FEATURES WITHIN PART OF THE
REMAINDER LOT 9 DISTRICT LOT 90, NEWCASTLE DISTRICT, PLAN 36719,
EXCEPT THAT PART IN PLANS 39792, VIP57498, AND EPP62828.

PID : 000-421-871

0 20 60 100
Metric
All dimensions shown are in metres.

REM. A
Plan VIP67156

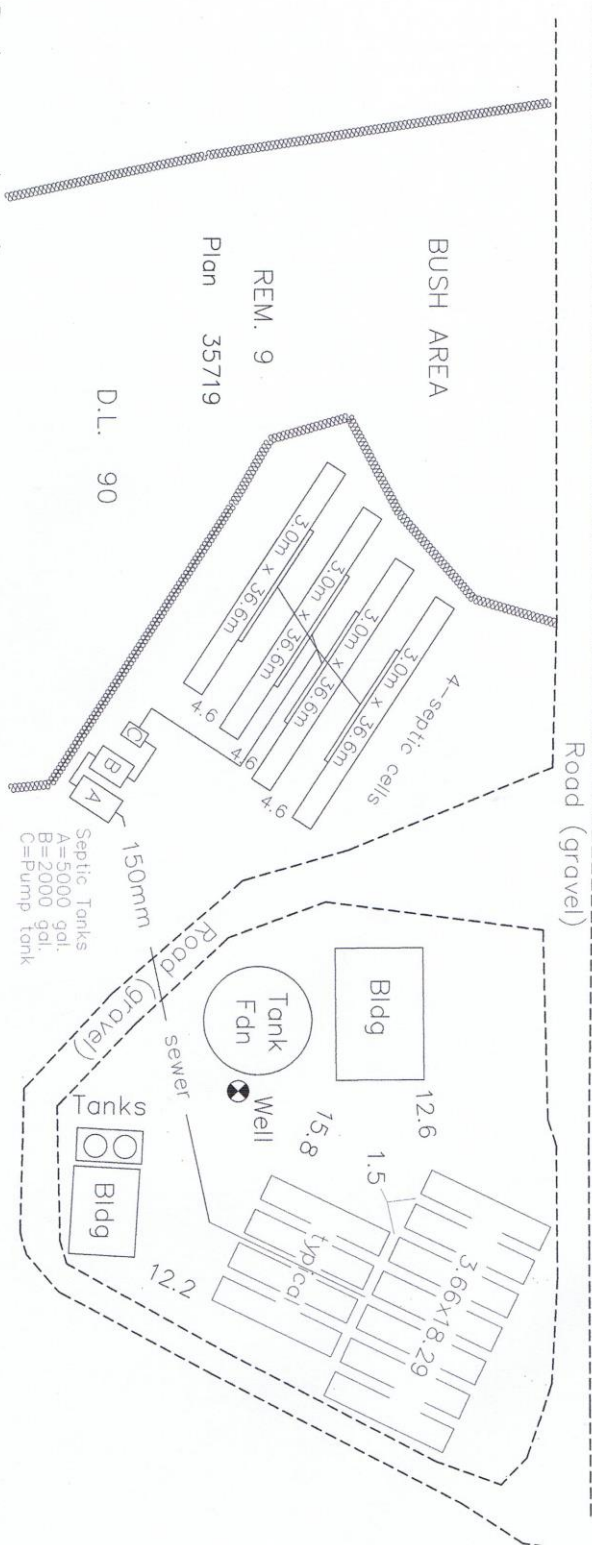

Bearings are astronomic
derived from Plan 36719.

PLAN DATED:
THE 8th DAY OF DECEMBER, 2022.

TRACKER SURVEY SERVICES
Sardis, B.C. V2R 2G3
Cell: (604) 793-5858
E-Mail: trackerurvey@telus.net

THIS PLAN LIES WITHIN THE NANAIMO REGIONAL DISTRICT

ADDRESS:
820 CORCAN ROAD
QUALICUM, BC
FILE: 220601septic