


McElhanney D - 14-07-22
DATE: 2017-10-17, 15:57 FILE: Z:\Proj\Active\1252-01 RDN - Weigles Road Parking\10.0 Drawings\1 - Active\1252-01 - DESIGN Base Option 2.dwg

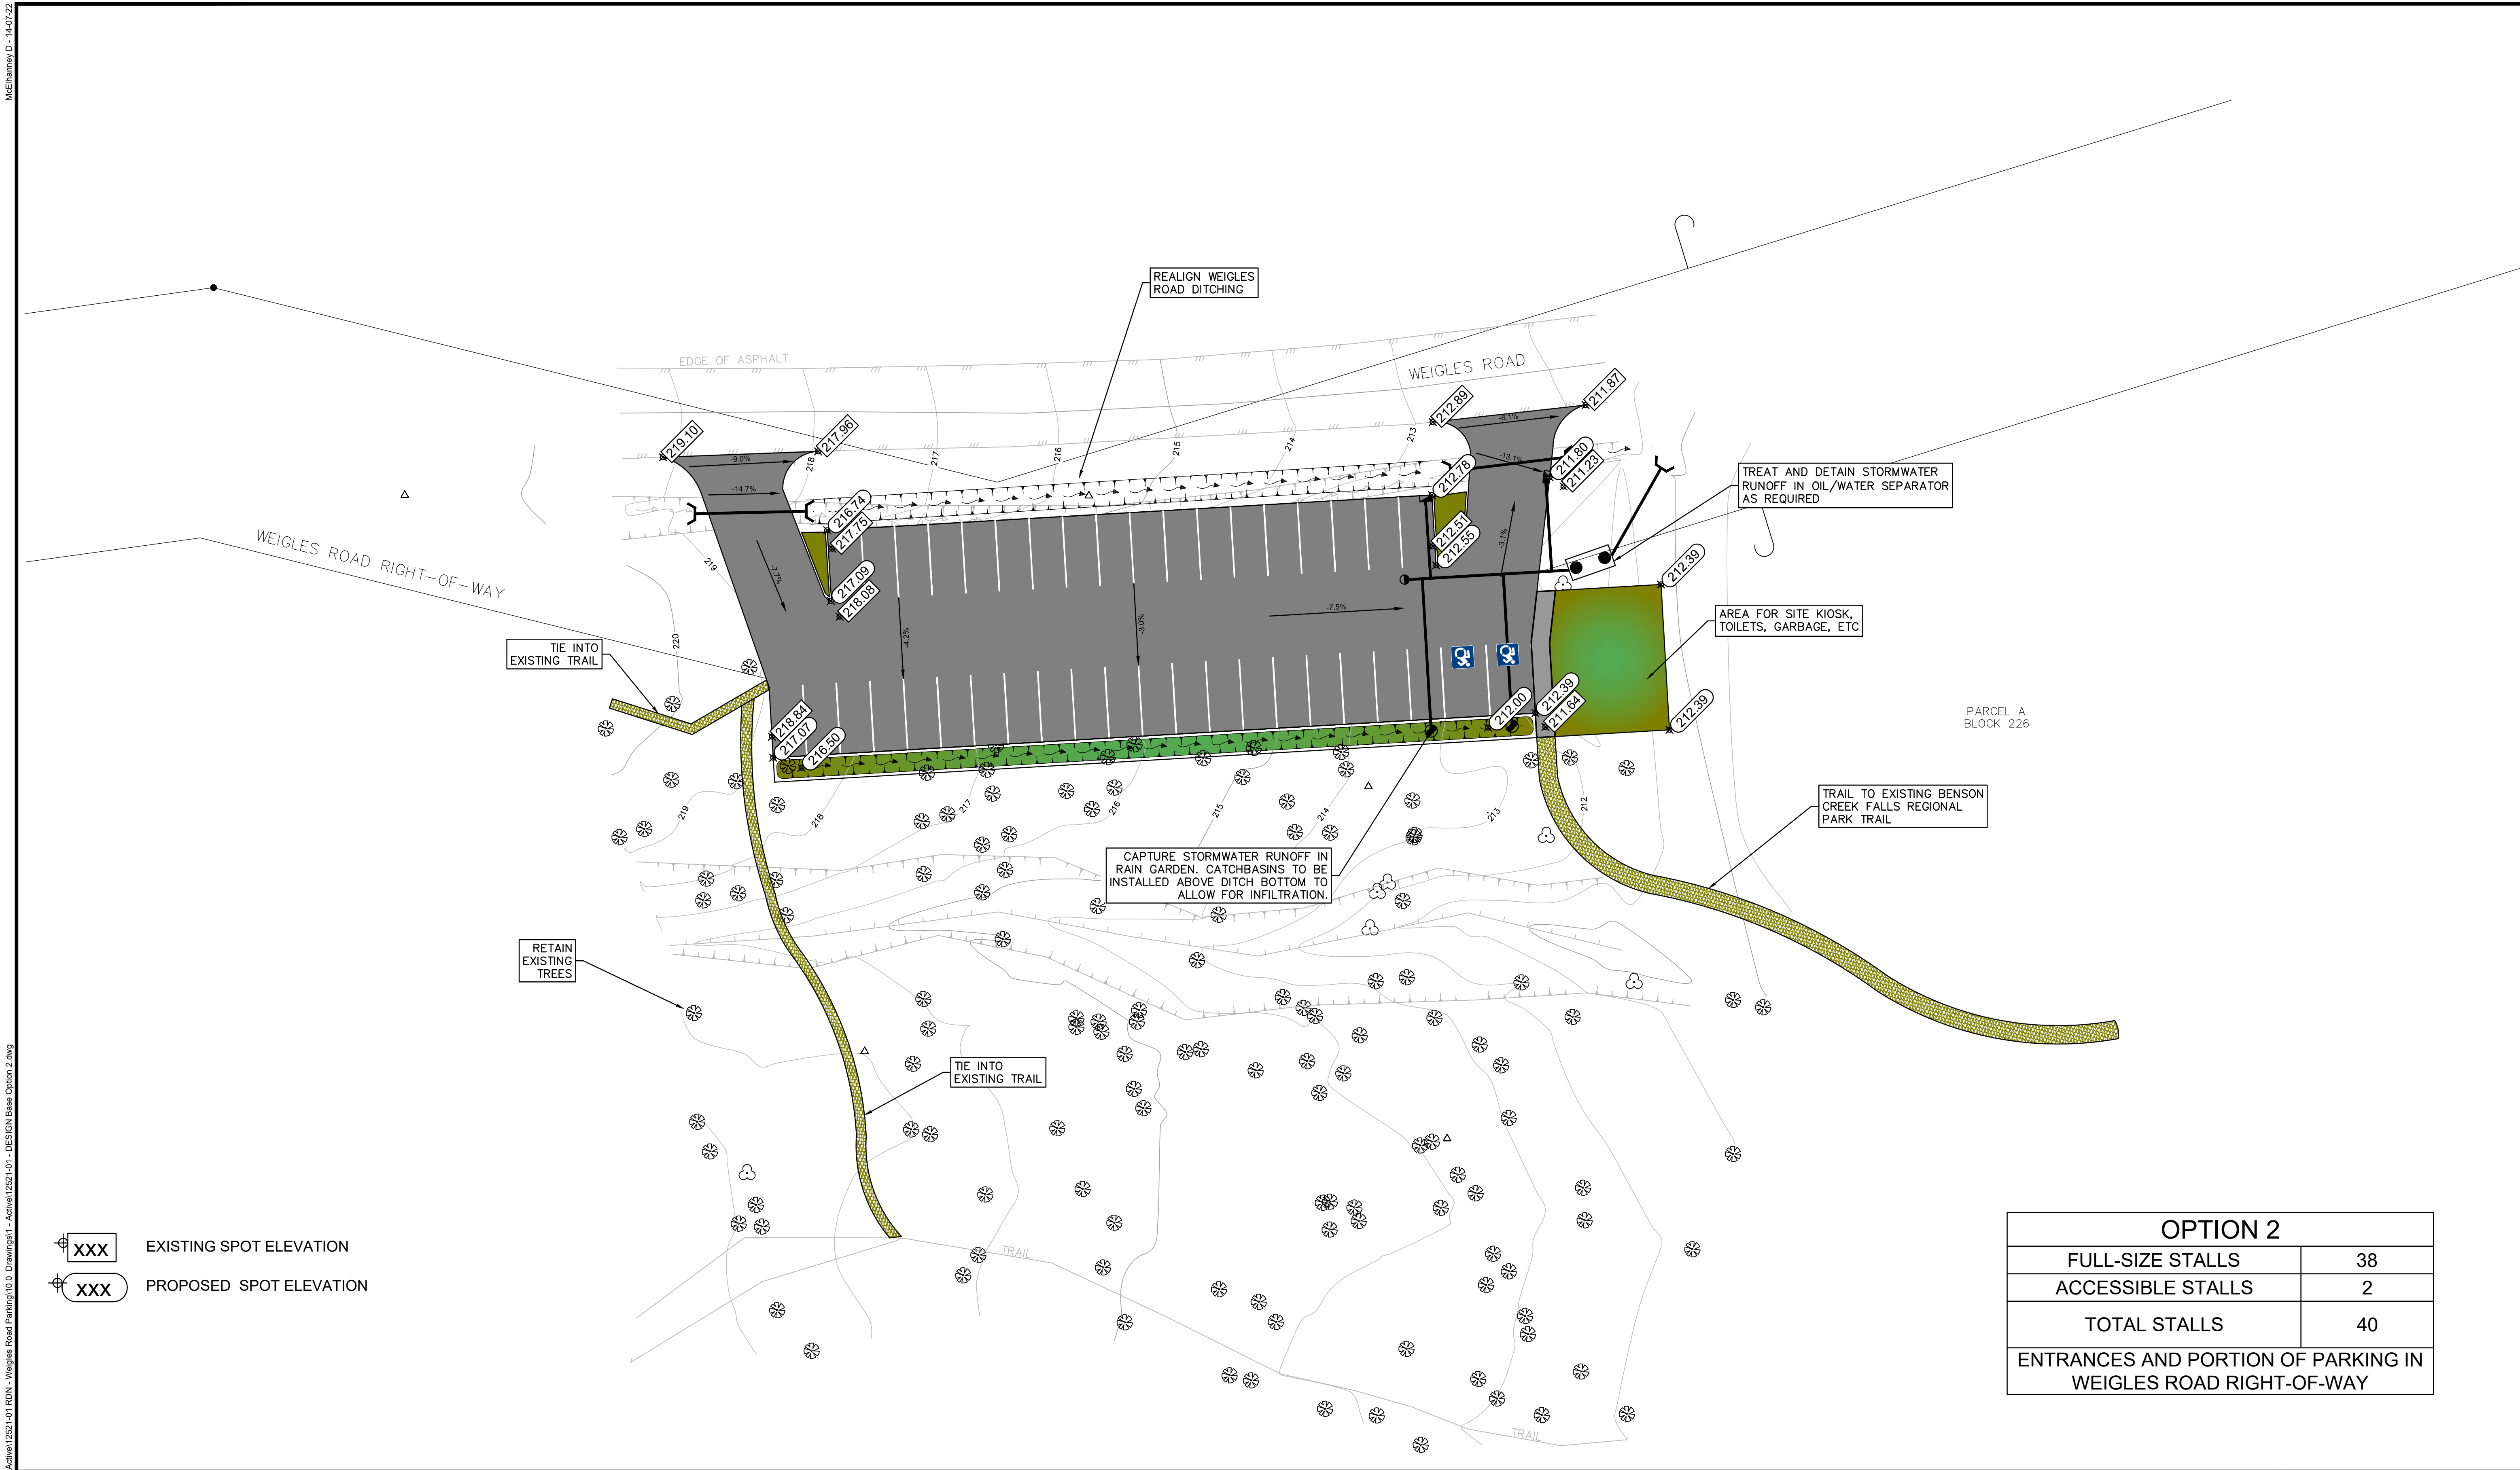

XXX EXISTING SPOT ELEVATION
XXX PROPOSED SPOT ELEVATION

OPTION 2	
FULL-SIZE STALLS	38
ACCESSIBLE STALLS	2
TOTAL STALLS	40
ENTRANCES AND PORTION OF PARKING IN WEIGLES ROAD RIGHT-OF-WAY	

			THIS DRAWING AND DESIGN IS THE PROPERTY OF McELHANNEY CONSULTING SERVICES LTD. (McELHANNEY) AND SHALL NOT BE USED, REUSED OR REPRODUCED WITHOUT THE CONSENT OF McELHANNEY. McELHANNEY WILL NOT BE HELD RESPONSIBLE FOR THE IMPROPER OR UNAUTHORIZED USE OF THIS DRAWING AND DESIGN. THIS DRAWING AND DESIGN HAS BEEN PREPARED FOR THE CLIENT IDENTIFIED, TO MEET THE STANDARDS AND REQUIREMENTS OF THE APPLICABLE PUBLIC AGENCIES AT THE TIME OF PREPARATION. McELHANNEY, ITS EMPLOYEES, SUBCONSULTANTS AND AGENTS WILL NOT BE LIABLE FOR ANY LOSSES OR OTHER CONSEQUENCES RESULTING FROM THE USE OR RELIANCE UPON, OR ANY CHANGES MADE TO, THIS DRAWING, BY ANY THIRD PARTY, INCLUDING CONTRACTORS, SUPPLIERS, CONSULTANTS AND STAKEHOLDERS, OR THEIR EMPLOYEES OR AGENTS, WITHOUT McELHANNEY'S PRIOR WRITTEN CONSENT. INFORMATION ON EXISTING UNDERGROUND FACILITIES MAY NOT BE COMPLETE OR ACCURATE. McELHANNEY, ITS EMPLOYEES AND DIRECTORS ARE NOT RESPONSIBLE NOR LIABLE FOR THE LOCATION OF ANY UNDERGROUND CONDUITS, PIPES, CABLES OR OTHER FACILITIES WHETHER SHOWN OR OMITTED FROM THIS PLAN. PRIOR TO CONSTRUCTION CONTRACTOR SHALL EXPOSE LOCATIONS OF ALL EXISTING FACILITIES BY HAND DIGGING OR HYDROVAC AND ADVISE THE ENGINEER OF POTENTIAL CONFLICTS.	ORIGINAL DWG SIZE: ANSI D (22" x 34")	
PB	OCT. 16, 2017	ISSUED FOR DISCUSSION ONLY	SO	SO	CP
PA	OCT. 6, 2017	ISSUED FOR DISCUSSION ONLY	SO	SO	CP
Rev	Date	Description	Drawn	Design	App'd
			0 1:250 10		
			McElhanney McElhanney Consulting Services Ltd.		
			1351 Estevan Road Suite 1 Nanaimo BC Canada V9S 3Y3 Tel 250 716 3336		
			Approved Sealed		
			REGIONAL DISTRICT OF NANAIMO 830 WEST ISLAND HIGHWAY, PARKSVILLE, BC, V9P 2X4 WEIGLES ROAD PARKING LOT CONCEPTUAL DESIGN OPTION 2		
			Drawing No. SK-02 Project Number 2231-12521-01 Rev. PB		

DESTROY ALL PRINTS BEARING PREVIOUS REVISION